

CPG
ARCHITECTS
CPG NEW YORK
60 East 42nd Street
New York, NY 10016
Tel - 212 949 1100
Fax - 212 949 1702
CPG CONNECTICUT
One Dime Street
Stamford, CT 06902
Tel - 203 967 3456
Fax - 203 353 1883
www.cpgarch.com

GENERAL ELECTRIC


**292 Long Ridge Road
Stamford, CT
1st + 2nd Floors**

No. DATE ISSUE DESCRIPTION

Scale: 1/8" = 1'-0"
Date: TC
CPG Project Number: 07000

Drawing Title
**1ST FLOOR
EXISTING CONDITIONS
FLOOR PLAN**

Drawing Number
EX-01

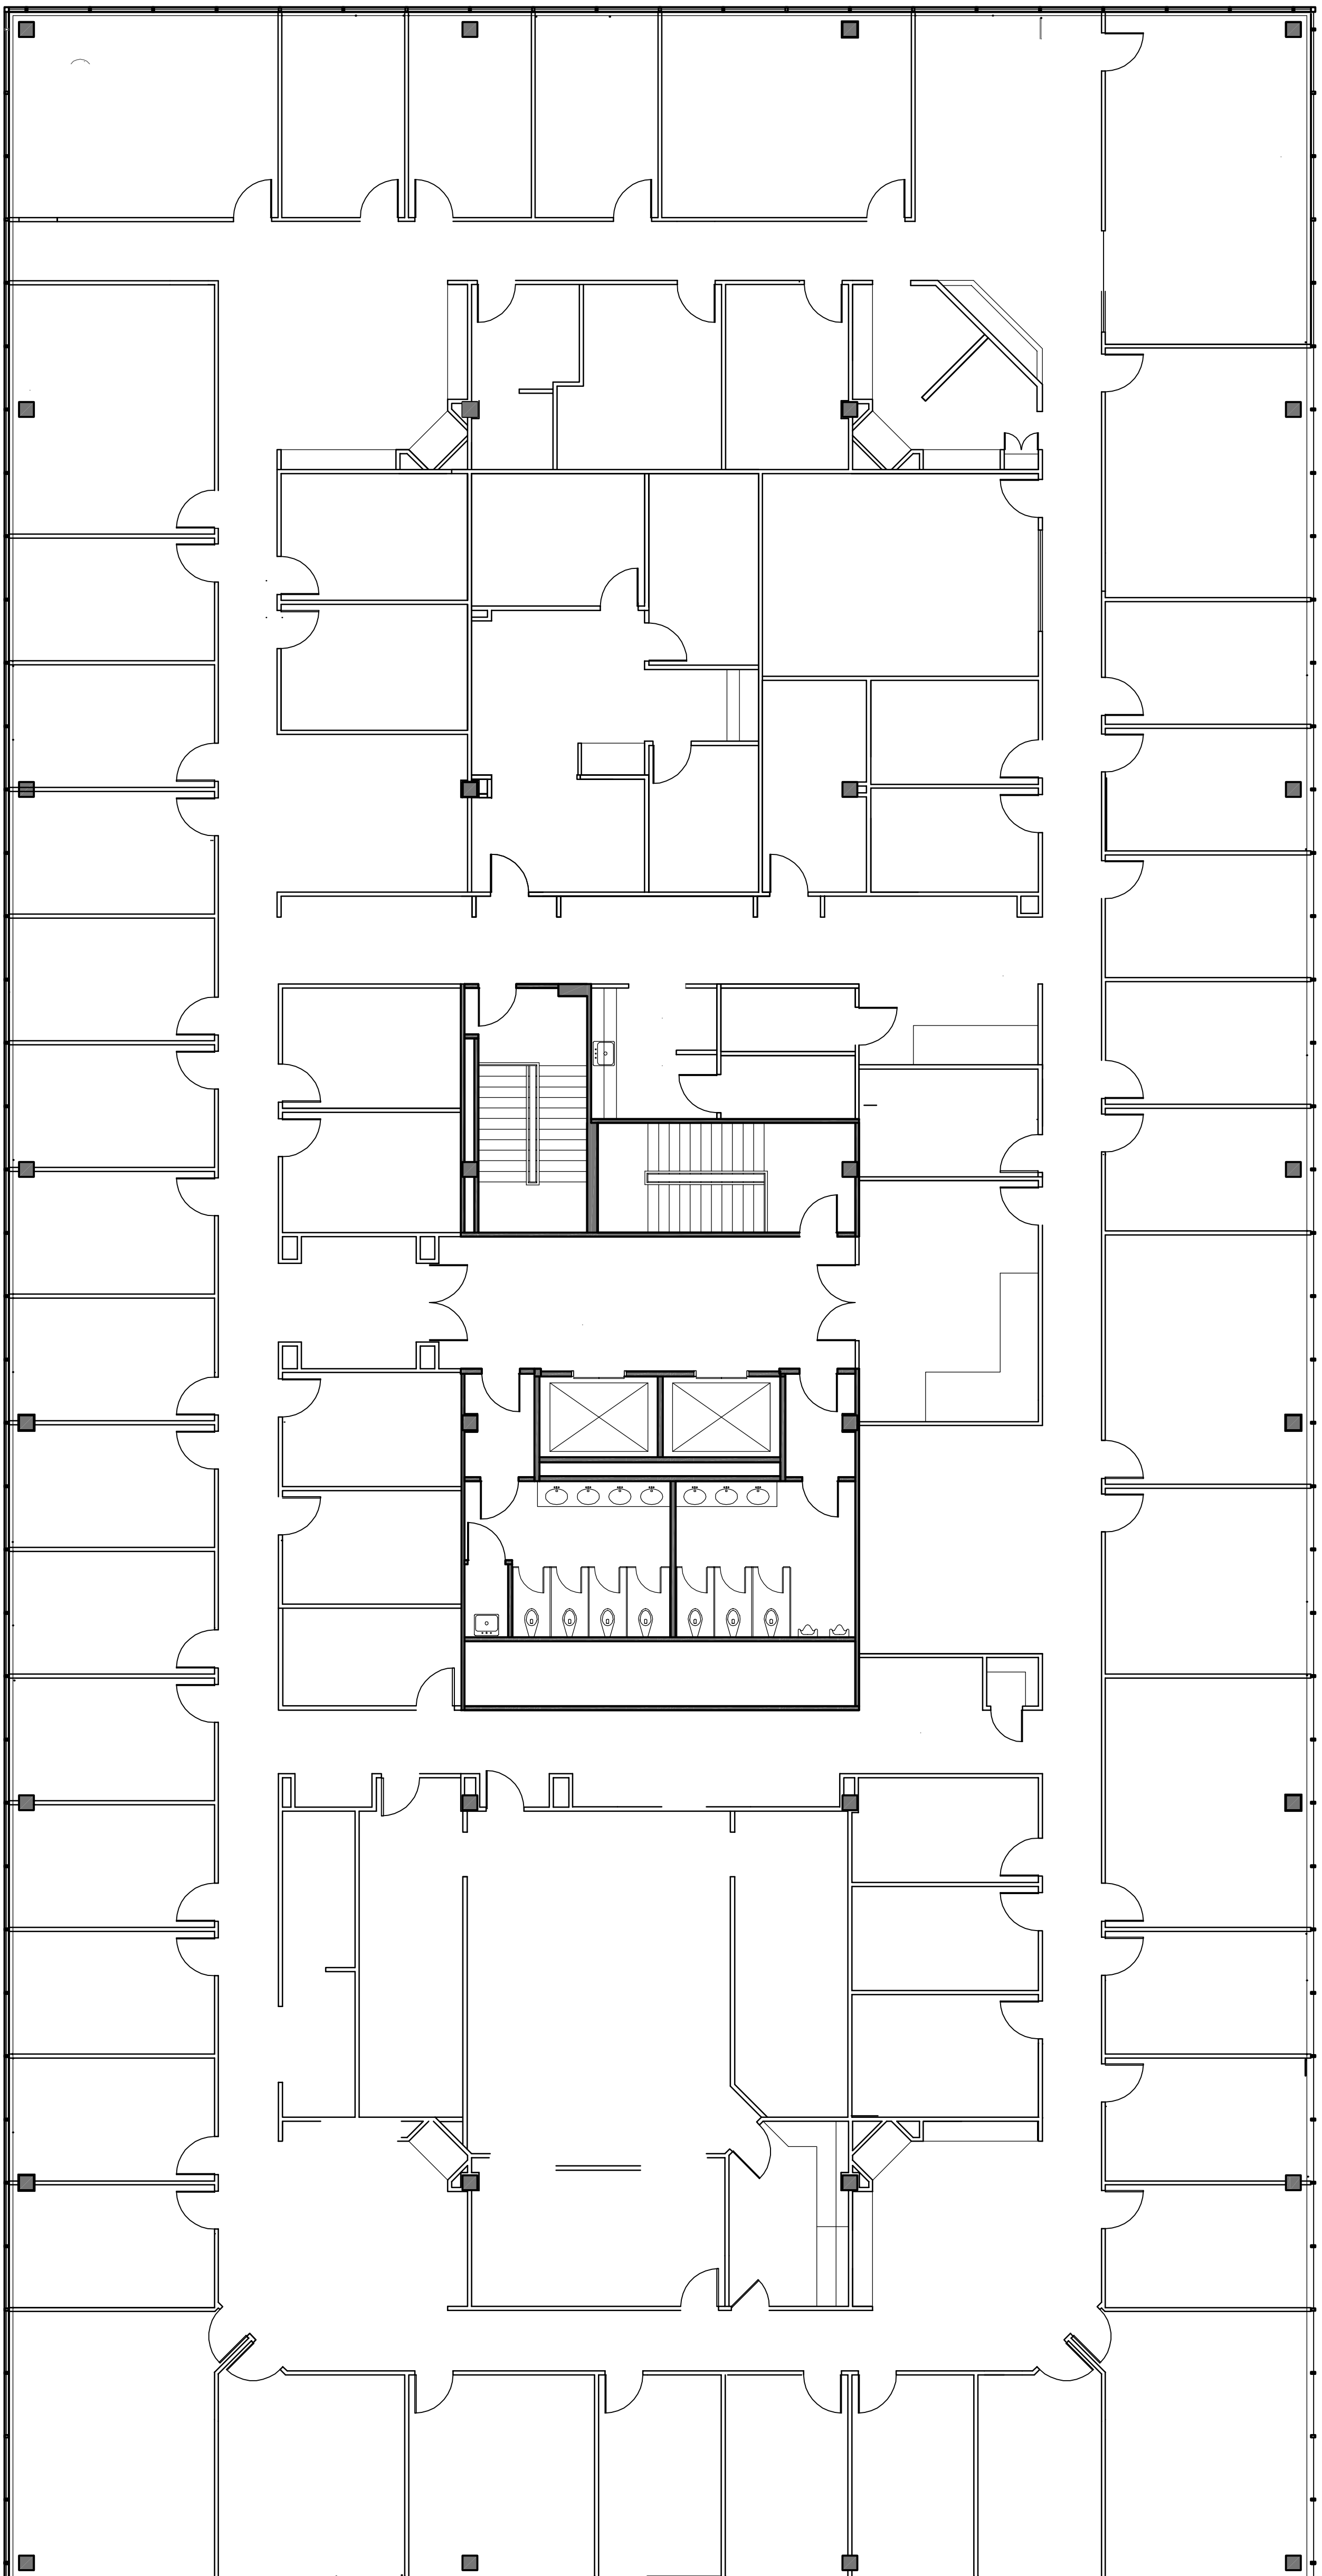

CPG
ARCHITECTS
CPG NEW YORK
60 East 42nd Street
New York, NY 10016
Tel - 212 692 1100
Fax - 212 649 1702
CPG CONNECTICUT
One Dime Street
Stamford, CT 06902
Tel - 203 967 3456
Fax - 203 353 1883
www.cpgarch.com

 GENERAL ELECTRIC

292 Long Ridge Road
Stamford, CT
1st + 2nd Floors

No. DATE ISSUE DESCRIPTION

Scale: 1/8" = 1'-0"
Drawn By: TC
CPG Project Number: 07000

Drawing Title
**2ND FLOOR
EXISTING CONDITIONS
FLOOR PLAN**

Drawing Number
EX-02